
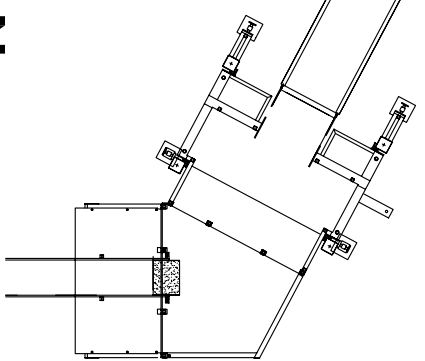


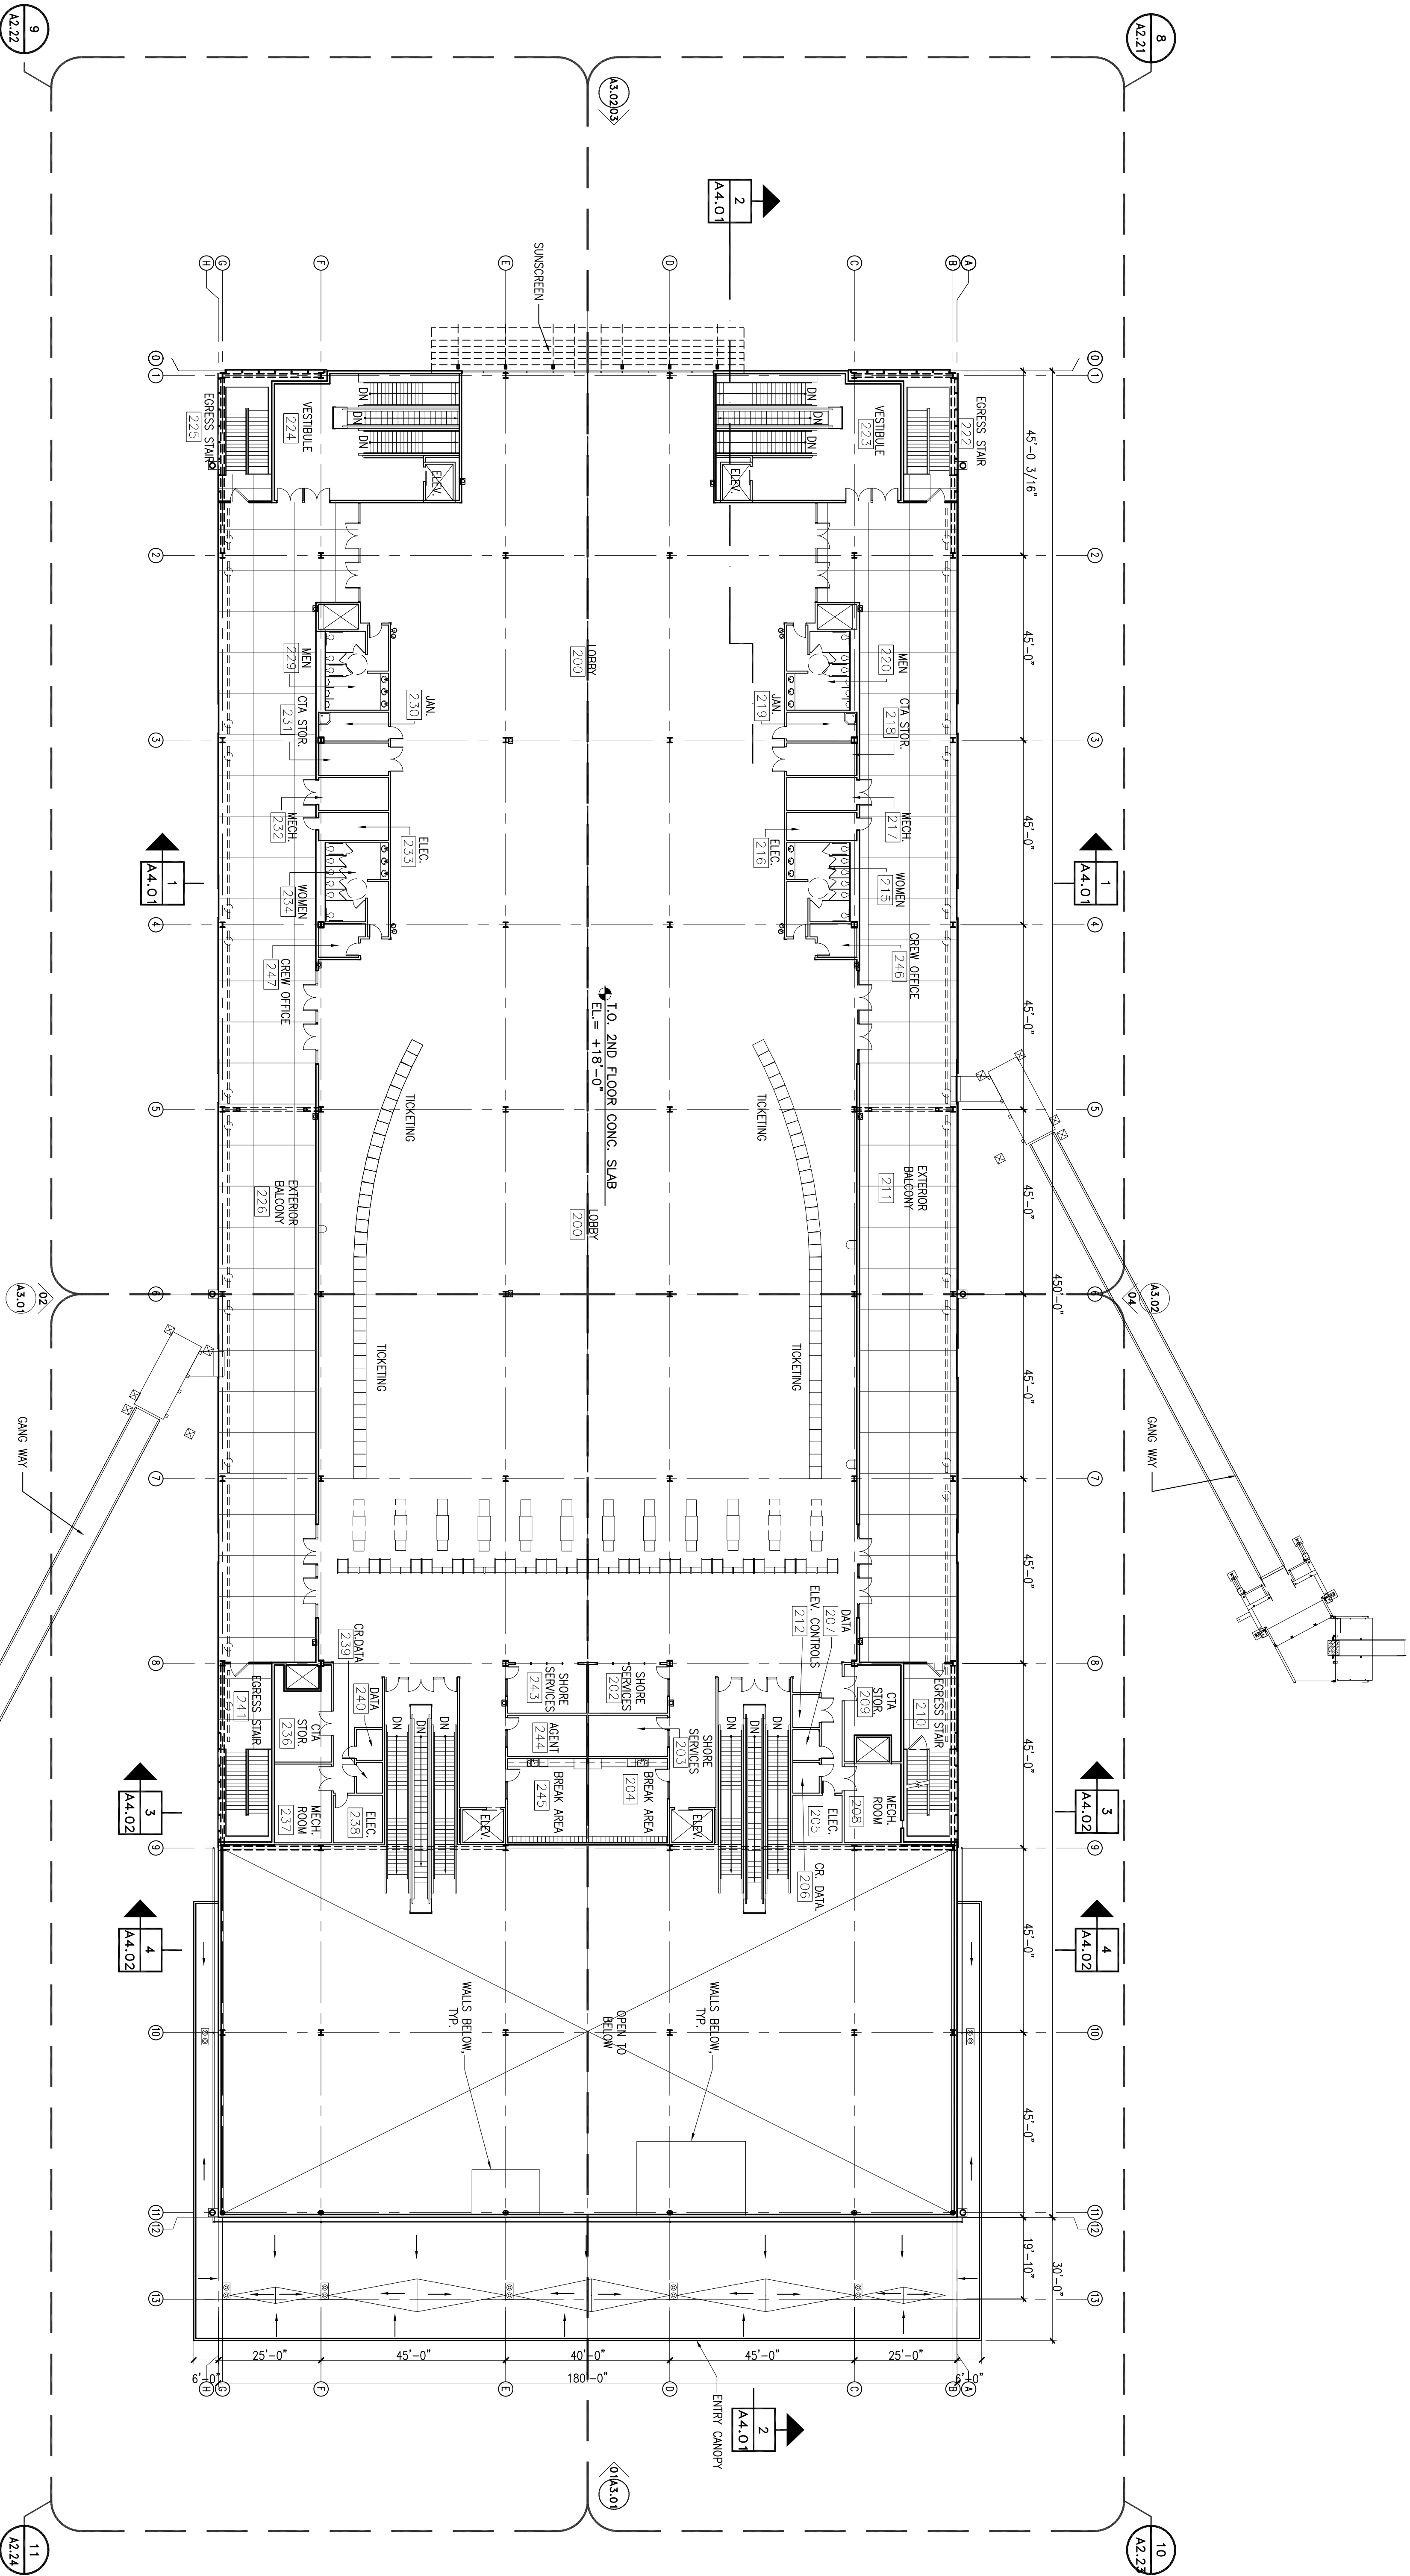

PLAN
SECOND FLOOR
SCALE: 1" = 20'-0"

kpi
Consulting Engineers

PH
PATANO + HAEFERMANN ARCHITECTS

101 Stewart St., #800 SEATTLE, WA 98101
(206) 392-0800 Fax (206) 392-0500

1809 7TH AVE. SUITE #806 SEATTLE, WA 98101
TEL 206.734.3870 FAX 206.283.1991

PROJECT: PORT OF SEATTLE
TERMINAL 91
CRUISE SHIP TERMINAL
SECOND FLOOR PLAN

PROJECT MANAGER:
C. CHU / J. JORDAN
PROJECT ENGINEER:
T. JOHNSON
DRAWN BY:
SCALE:
1" = 20'-0"
DATE:
CHECKED/ APPROVED BY:

DESIGNER:
CP/LH
SCALE:
AS NOTED
03.05.07
CHECKED BY:
CP/LH/SS
APPROVED BY:
CP/LH

NO. DATE BY DESCRIPTION APPROV. NO. DATE BY DESCRIPTION APPROV.

8425
REGISTERED
ARCHITECT
CHRISTOPHER E. PATANO
STATE OF WASHINGTON
EX.P. 11-16-06

WORK ORDER NO.:
103329
CONSULTANT'S NO.:
91-0602 A2.02