


SECTION
PRECAST MANHOLE AND VAULT
SCALE: NONE

B	B
06	07

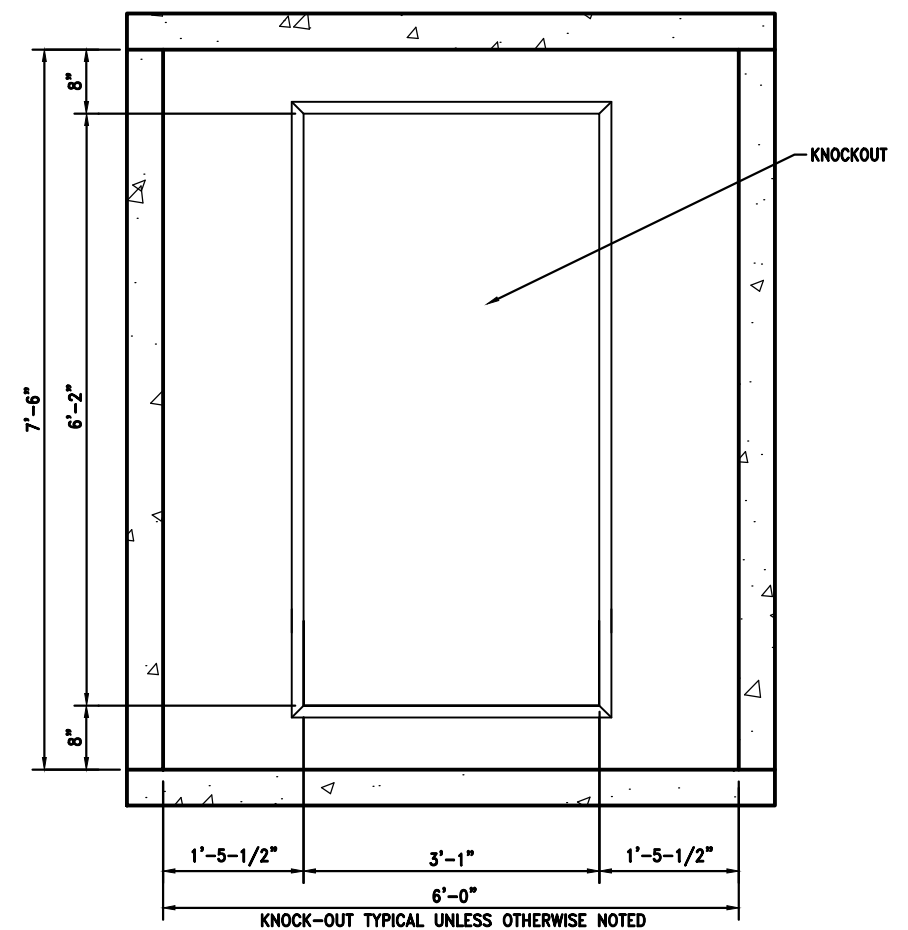

SECTION
PRECAST MANHOLE
SCALE: NONE

C
05

R E V I S I O N S				<div>PROJECT MANAGER: — PROJECT ENGINEER: — DESIGN ENGINEER: — DRAFTER: — SCALE: AS NOTED DATE: — CHECKED/APPROVED BY: —</div>		<div><div><div>Port of Seattle</div><div>SEA-TAC INTERNATIONAL AIRPORT</div></div><div>PROJECT: F&I STANDARD DETAILS</div><div>SHEET TITLE: STANDARD MANHOLE AND VAULT SECTIONS</div></div>		WORK PROJECT NO.	
NO.	DATE	BY	DESCRIPTION					CONSULTANT'S NO.	
1	03/01/2019	KDM	2019 F&I STANDARD DETAILS					260543 09	
2	03/01/2020	KDM	2020 F&I STANDARD DETAILS						