



GENERAL NOTES:
1. FOR TAG SPECIFICATIONS, REFERENCE POS STANDARD DETAIL SHEET 260553-04 : TAG SPECIFICATIONS.

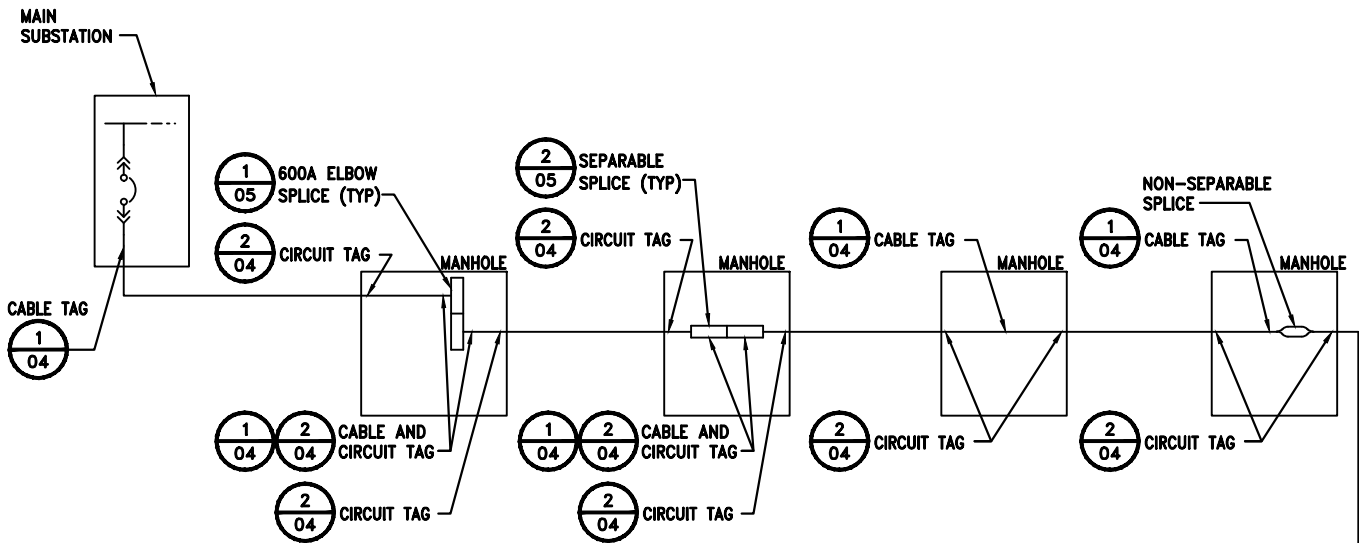

DETAIL
CONDUCTOR/ELBOW SPLICE
LABELING DIAGRAM
SCALE: NTS

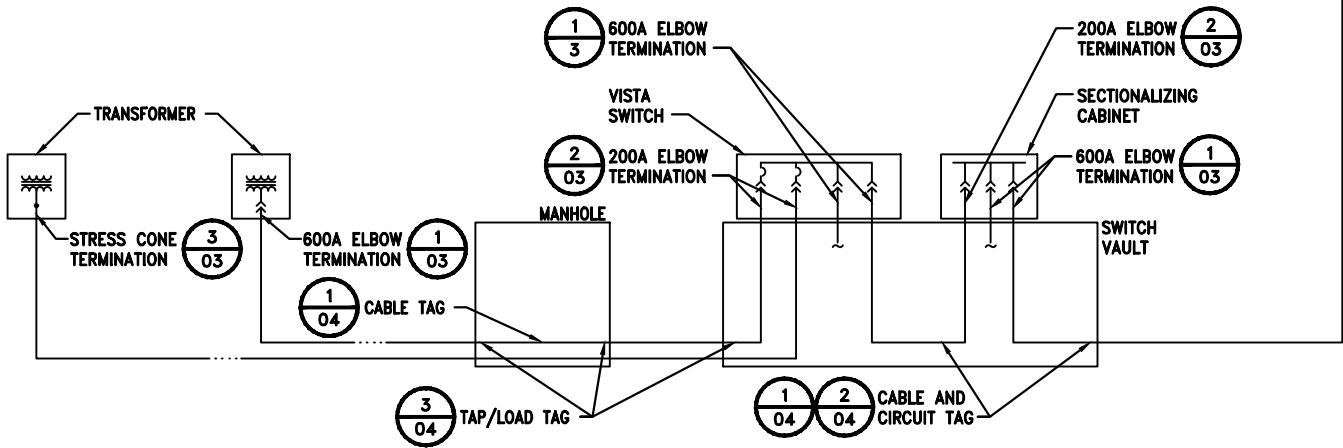

DETAIL
PMI & SECTIONALIZING CABINET
LABELING DIAGRAM
SCALE: NTS

| R E V I S I O N S | | | | | PROJECT MANAGER: — | <div>Port of Seattle</div> <div>SEA-TAC INTERNATIONAL AIRPORT</div> <div>PROJECT: F&I STANDARD DETAILS</div> <div>SHEET TITLE: LABELING DETAILS 12KV CONDUCTOR/ELBOW TAG PLACEMENT</div> | WORK PROJECT NO. |
|-------------------|------------|-----|---------------------------|--|---------------------------|--|---------------------|
| NO. | DATE | BY | DESCRIPTION | | PROJECT ENGINEER: — | | CONSULTANT'S NO. |
| 1 | 03/01/2019 | KDM | 2019 F&I STANDARD DETAILS | | DESIGN ENGINEER: — | | |
| 2 | 03/01/2020 | KDM | 2020 F&I STANDARD DETAILS | | DRAFTER: — | | PORT OF SEATTLE NO. |
| | | | | | SCALE: NONE | | 260553 02 |
| | | | | | DATE: — | | |
| | | | | | CHECKED/APPROVED BY: — | | |